



令和 8 年度 町単道路舗装事業町道1465号線工事

辰野町 北大出


平面図 A1 : S=1/250
A3 : S=1/500

標準断面図 A1 : S=1/20
A3 : S=1/40

施工延長 L=77.3m W=2.2~3.1m
アスファルト舗装工 A=191m²





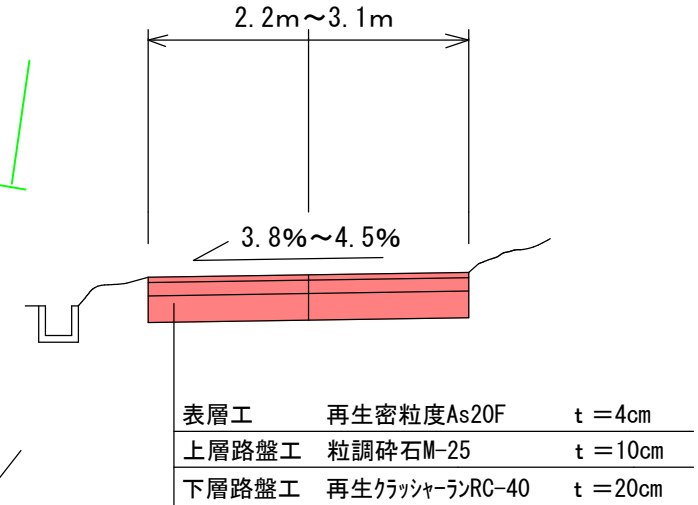
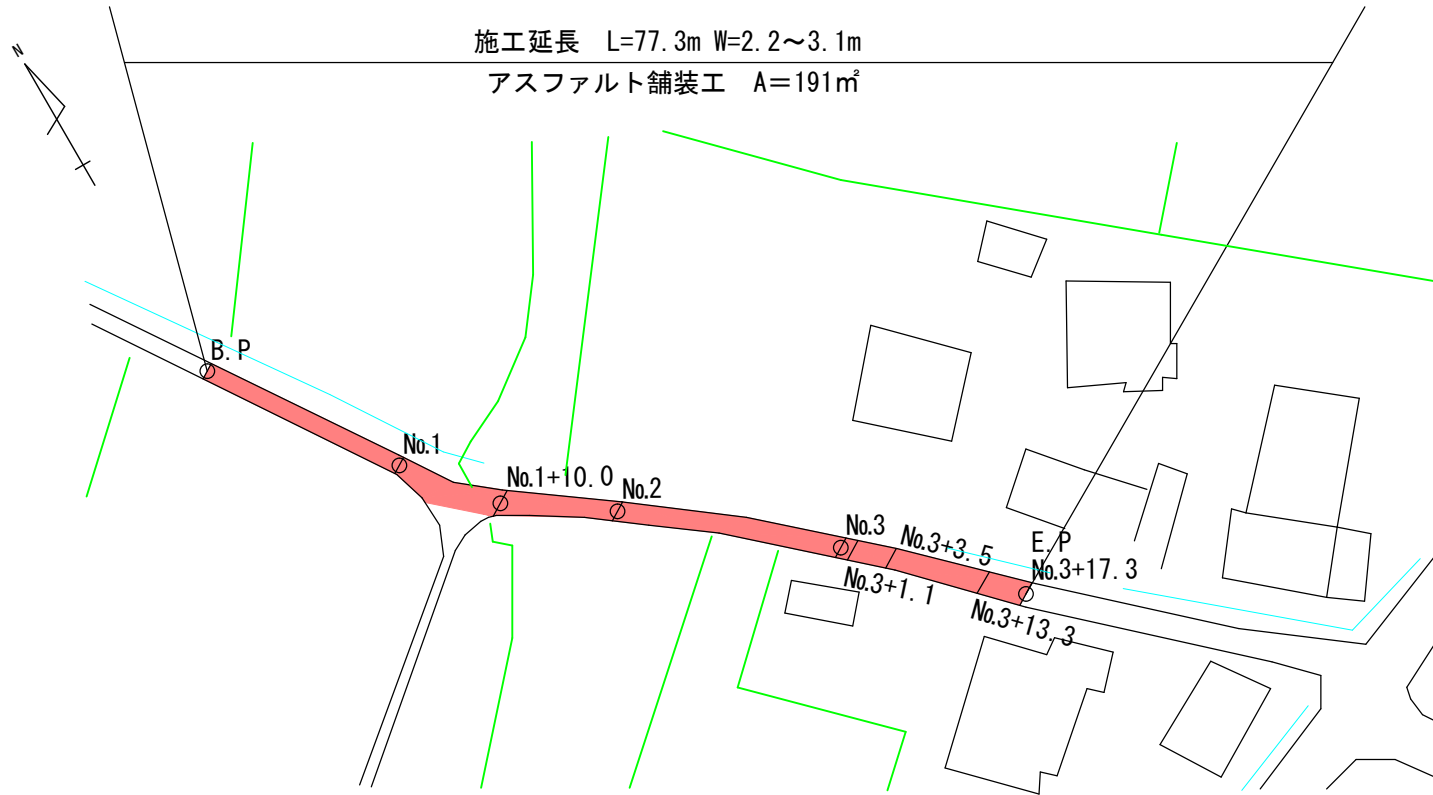


展開図 A1 : S=1/100
A3 : S=1/200

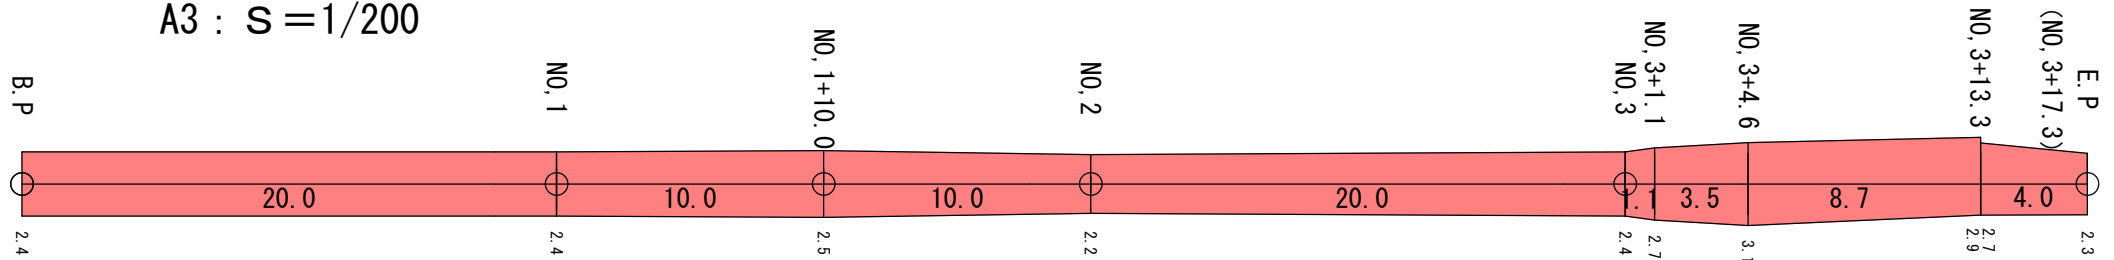

舗装横断面図

計画道路

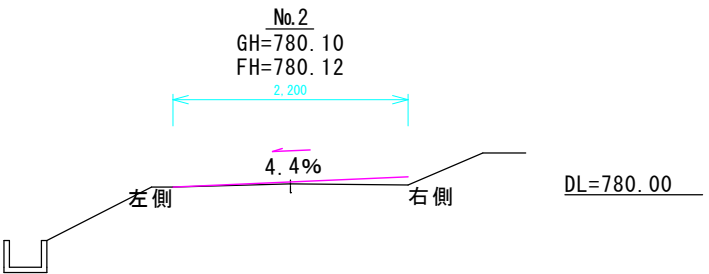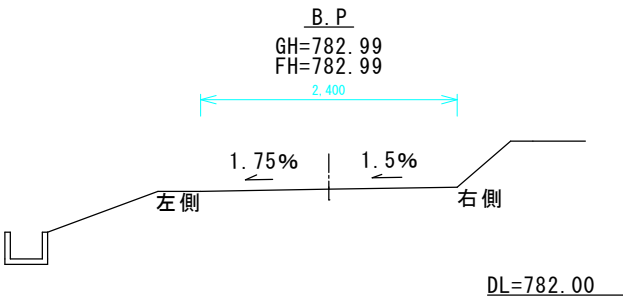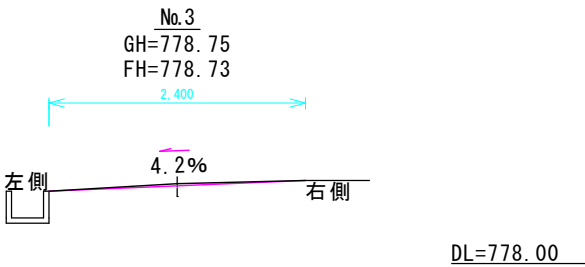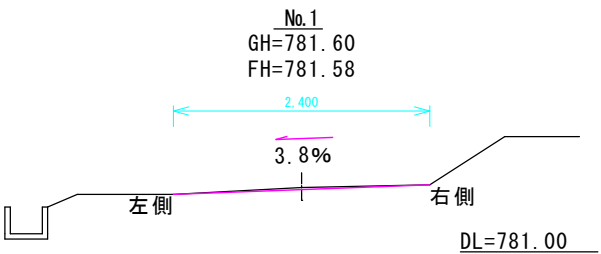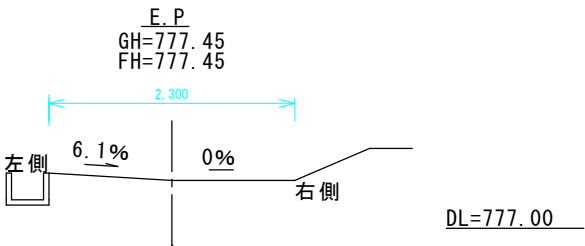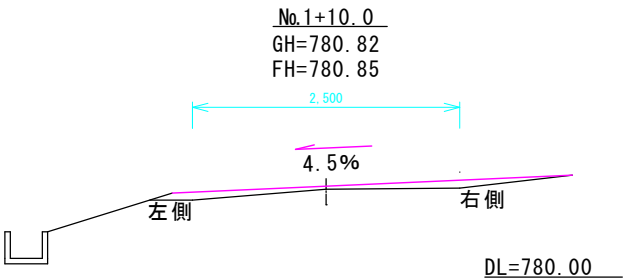

舗装縦断図

